


Consultants

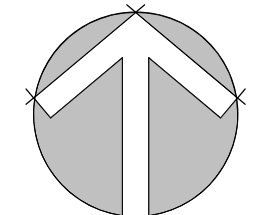

TRUE
NORTH

- This drawing is the property of the Architect and unauthorized reproduction is prohibited under the Copyright Act.
- Electronic files when provided are instruments of service and the sole property of Sahuri + partners architecture inc. No alteration or reproduction shall be made without written authorization from Sahuri + partners architecture inc.
- The Contractor shall check and verify all dimensions and report any discrepancies to the Architect prior to construction; do not scale this drawing.
- This drawing shall not be used for construction unless properly noted as 'ISSUED FOR CONSTRUCTION' by the Architect.
- All dimensions are in millimeters unless noted otherwise.

ISSUES/REVISIONS

DATE	DESCRIPTION	#

Seal

Client


Project Title
**COLDSTREAM
9909 KALAMALKA ROAD**

Drawing Title
COVER PAGE



Drawing info		Project Number
Scale		2020-044
Date	2021-01-28	Drawing Number A000
Drawn	JASON UNGER	
Checked	TIM SAHURI	
Partner	TIM SAHURI	



Consultants

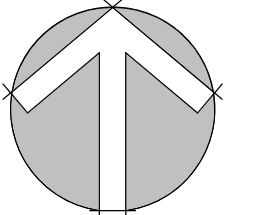

TRUE NORTH

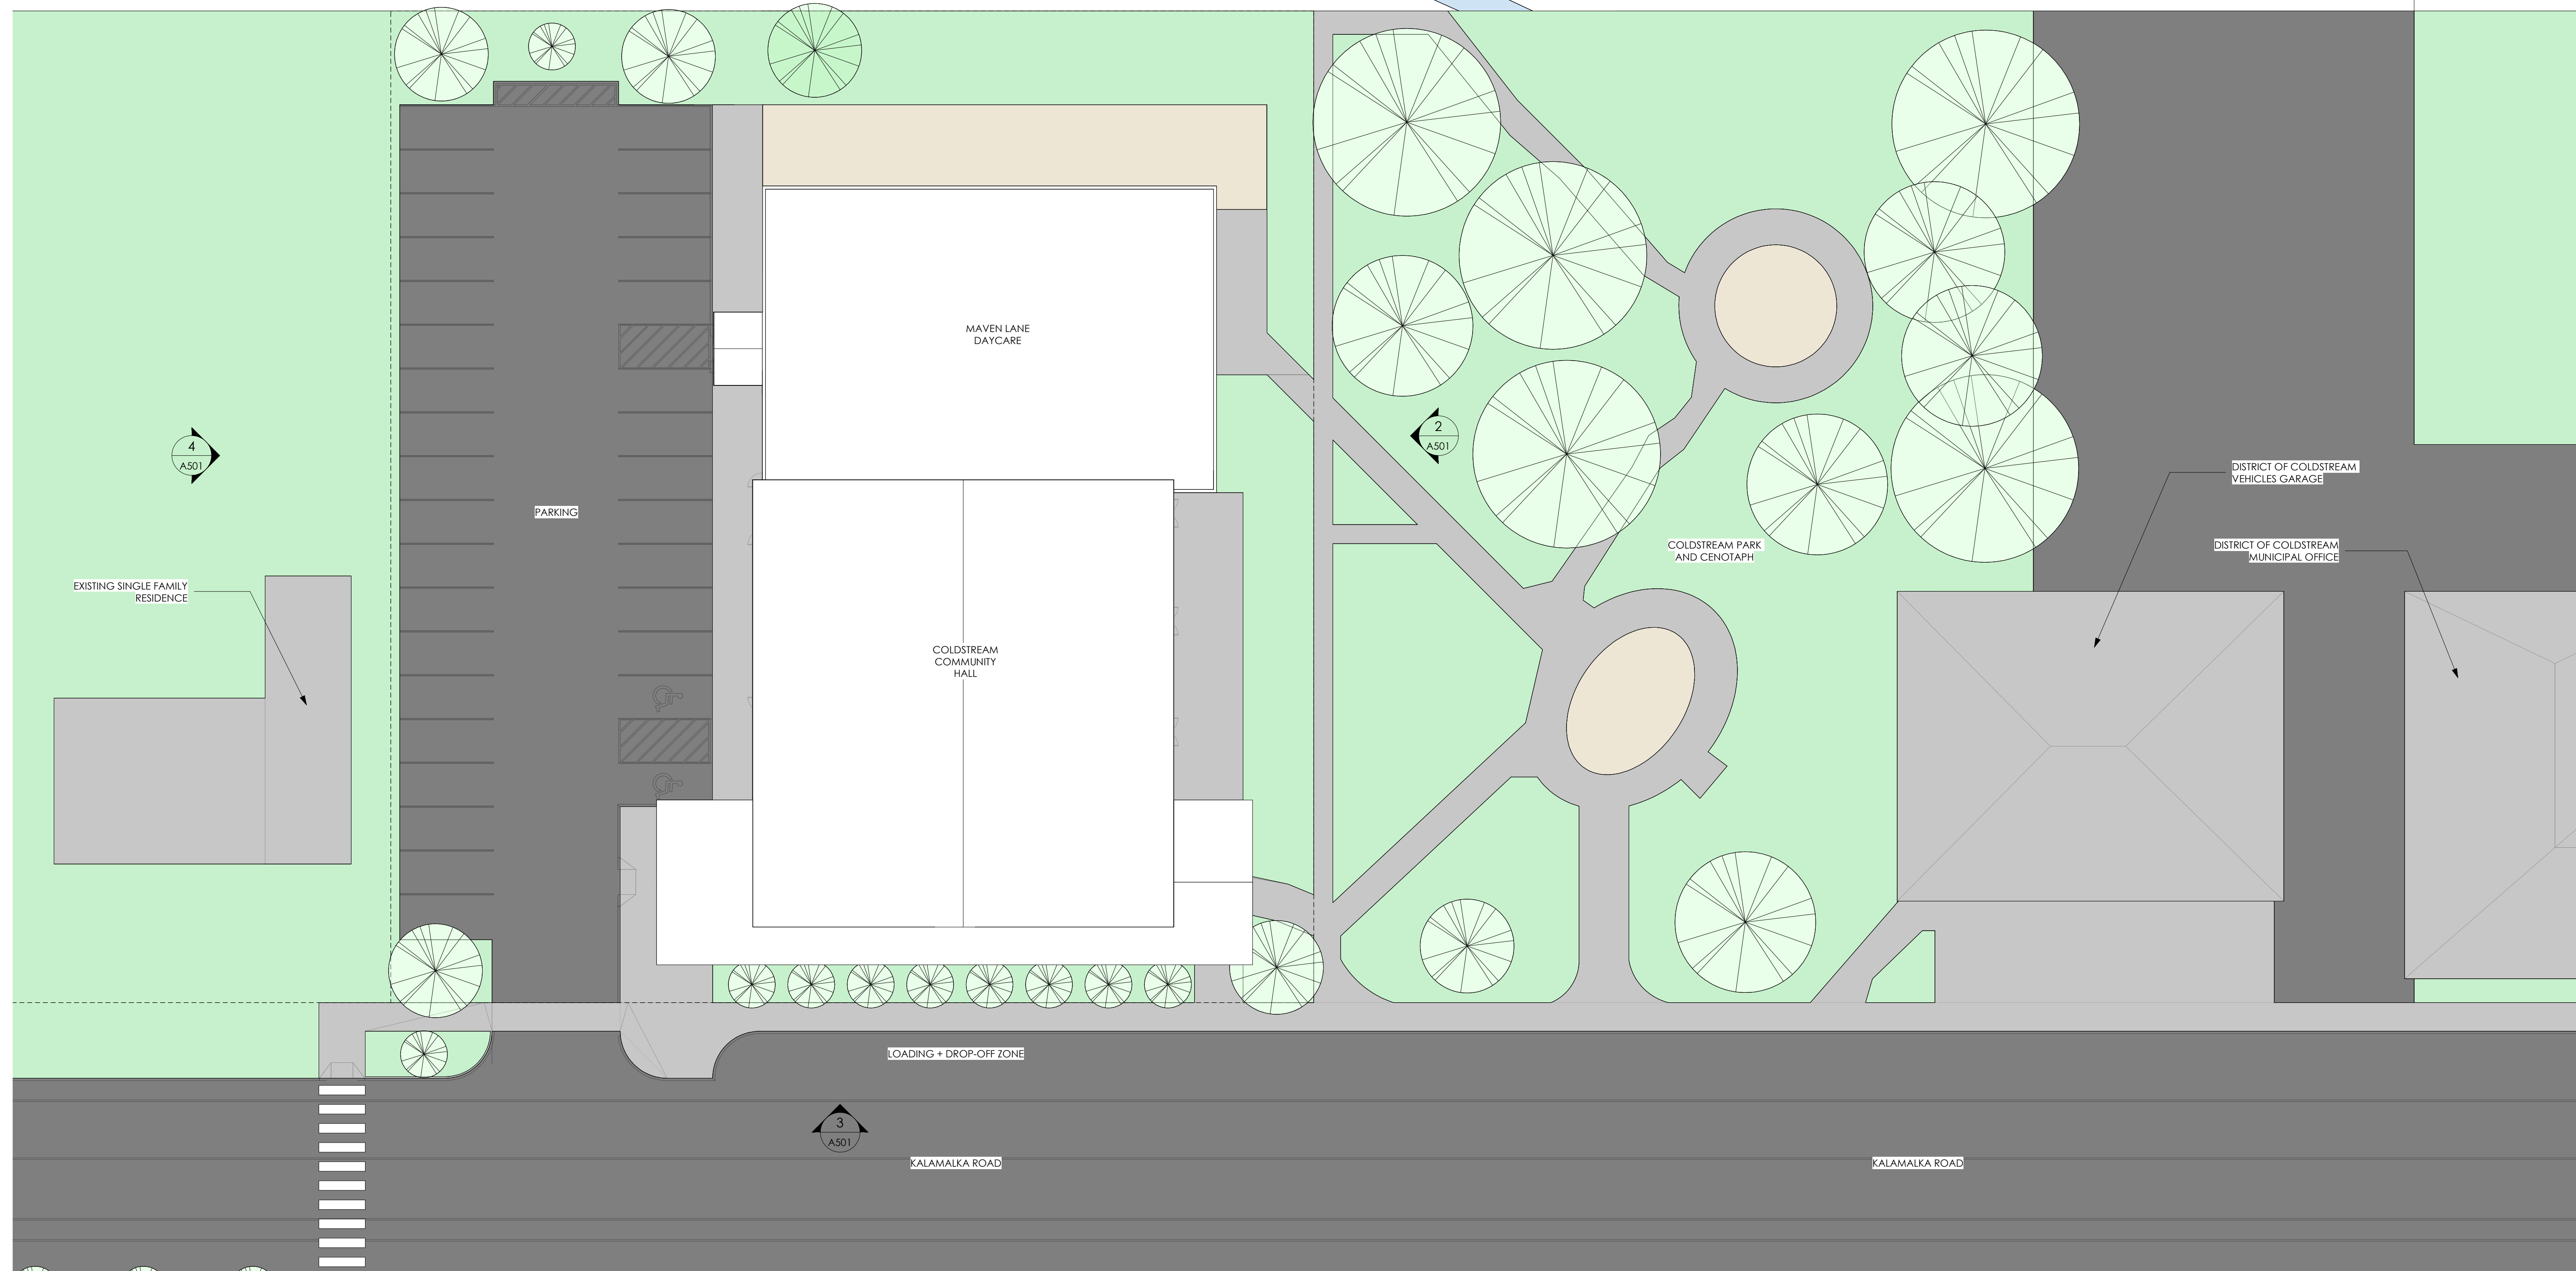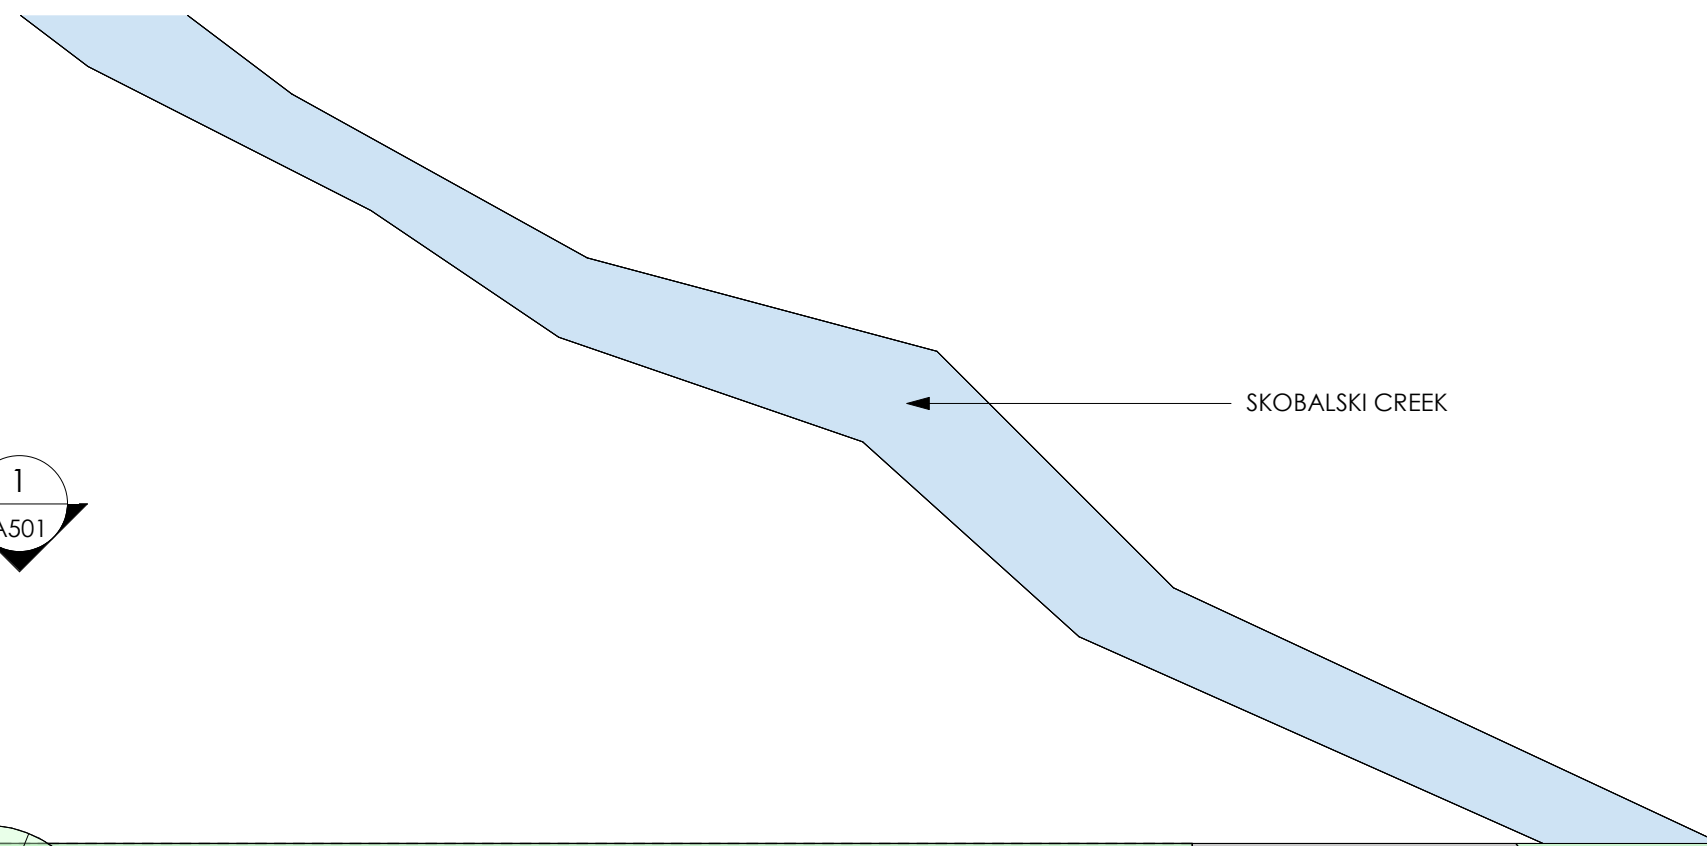

- This drawing is the property of the Architect and unauthorized reproduction is prohibited under the Copyright Act.
- Electronic files when provided are instruments of service and the sole property of Sahuri + partners architecture inc. No alteration or reproduction shall be made without written authorization from Sahuri + partners architecture inc.
- The Contractor shall check and verify all dimensions and report any discrepancies to the Architect prior to construction; do not scale this drawing.
- This drawing shall not be used for construction unless properly noted as "ISSUED FOR CONSTRUCTION" by the Architect.
- All dimensions are in millimeters unless noted otherwise.

ISSUES/REVISIONS

DATE	DESCRIPTION	#

Seal

Client


Project Title
COLDSTREAM
9909 KALAMALKA ROAD

Drawing Title
PROJECT SITE PLAN

Drawing info	Project Number
Scale 1 : 200	2020-044
Date 2021-01-28	Drawing Number A101
Drawn JASON UNGER	
Checked TIM SAHURI	
Partner TIM SAHURI	

1 SITE PLAN
1 : 200

Consultants

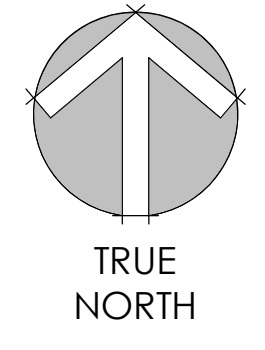

- This drawing is the property of the Architect and unauthorized reproduction is prohibited under the Copyright Act.
- Electronic files when provided are instruments of service and the sole property of Sahuri + partners architecture inc. No alteration or reproduction shall be made without written authorization from Sahuri + partners architecture inc.
- The Contractor shall check and verify all dimensions and report any discrepancies to the Architect prior to construction; do not scale this drawing.
- This drawing shall not be used for construction unless properly noted as 'ISSUED FOR CONSTRUCTION' by the Architect.
- All dimensions are in millimeters unless noted otherwise.

ISSUES/REVISIONS

DATE	DESCRIPTION	#


Seal

Client

Project Title
**COLDSTREAM
9909 KALAMALKA ROAD**


Drawing Title
MAIN FLOOR PLAN

Drawing info		Project Number
Scale	1:100	2020-044
Date	2021-01-28	Drawing Number A201
Drawn	JASON UNGER	
Checked	TIM SAHURI	
Partner	TIM SAHURI	

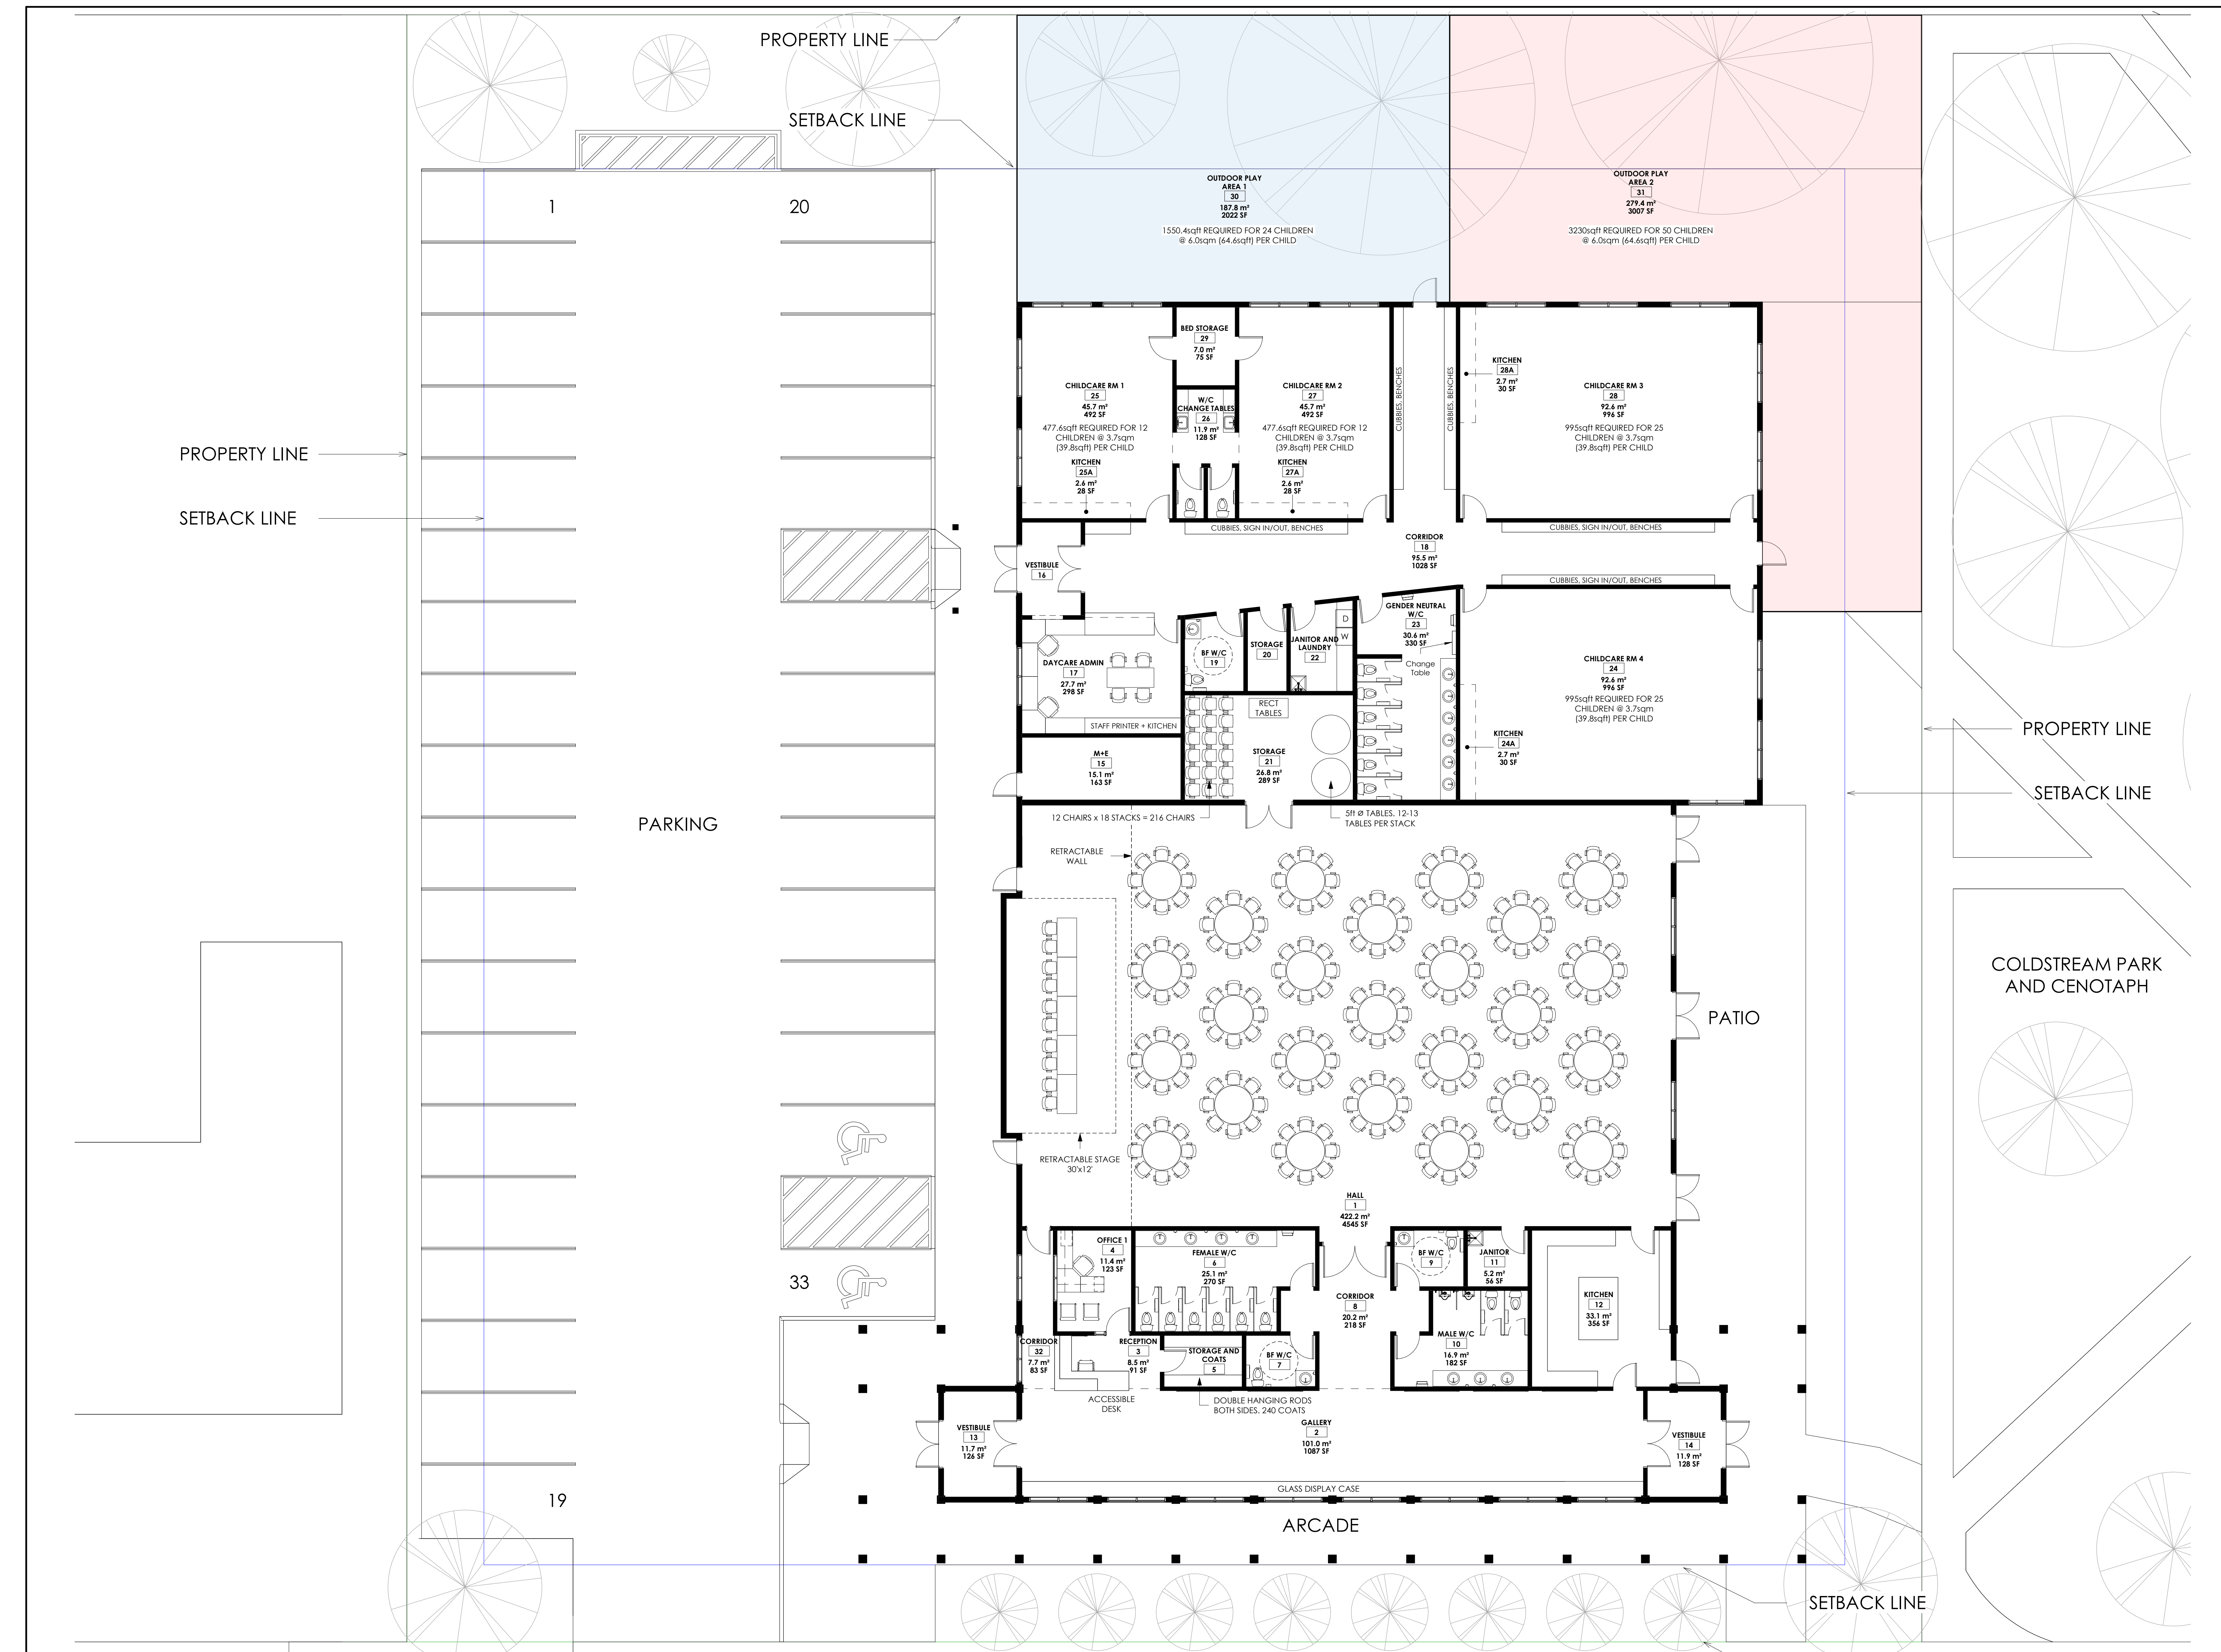

1 MAIN FLOOR PLAN
1 : 100

Consultants

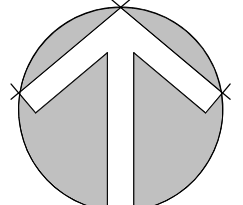

TRUE NORTH

- This drawing is the property of the Architect and unauthorized reproduction is prohibited under the Copyright Act.
- Electronic files when provided are instruments of service and the sole property of Sahuri + partners architecture inc. No alteration or reproduction shall be made without written authorization from Sahuri + partners architecture inc.
- The Contractor shall check and verify all dimensions and report any discrepancies to the Architect prior to construction; do not scale this drawing.
- This drawing shall not be used for construction unless properly noted as 'ISSUED FOR CONSTRUCTION' by the Architect.
- All dimensions are in millimeters unless noted otherwise.

ISSUES/REVISIONS

DATE	DESCRIPTION	#


Seal

Client


Project Title
COLDSTREAM
9909 KALAMALKA ROAD

Drawing Title
MAIN FLOOR PLAN -
DIMENSIONS


Drawing info	Project Number
Scale	2020-044
Date	1 : 100
Drawn	2021-01-28
Checked	JASON UNGER
Partner	TIM SAHURI
	Drawing Number
	A202

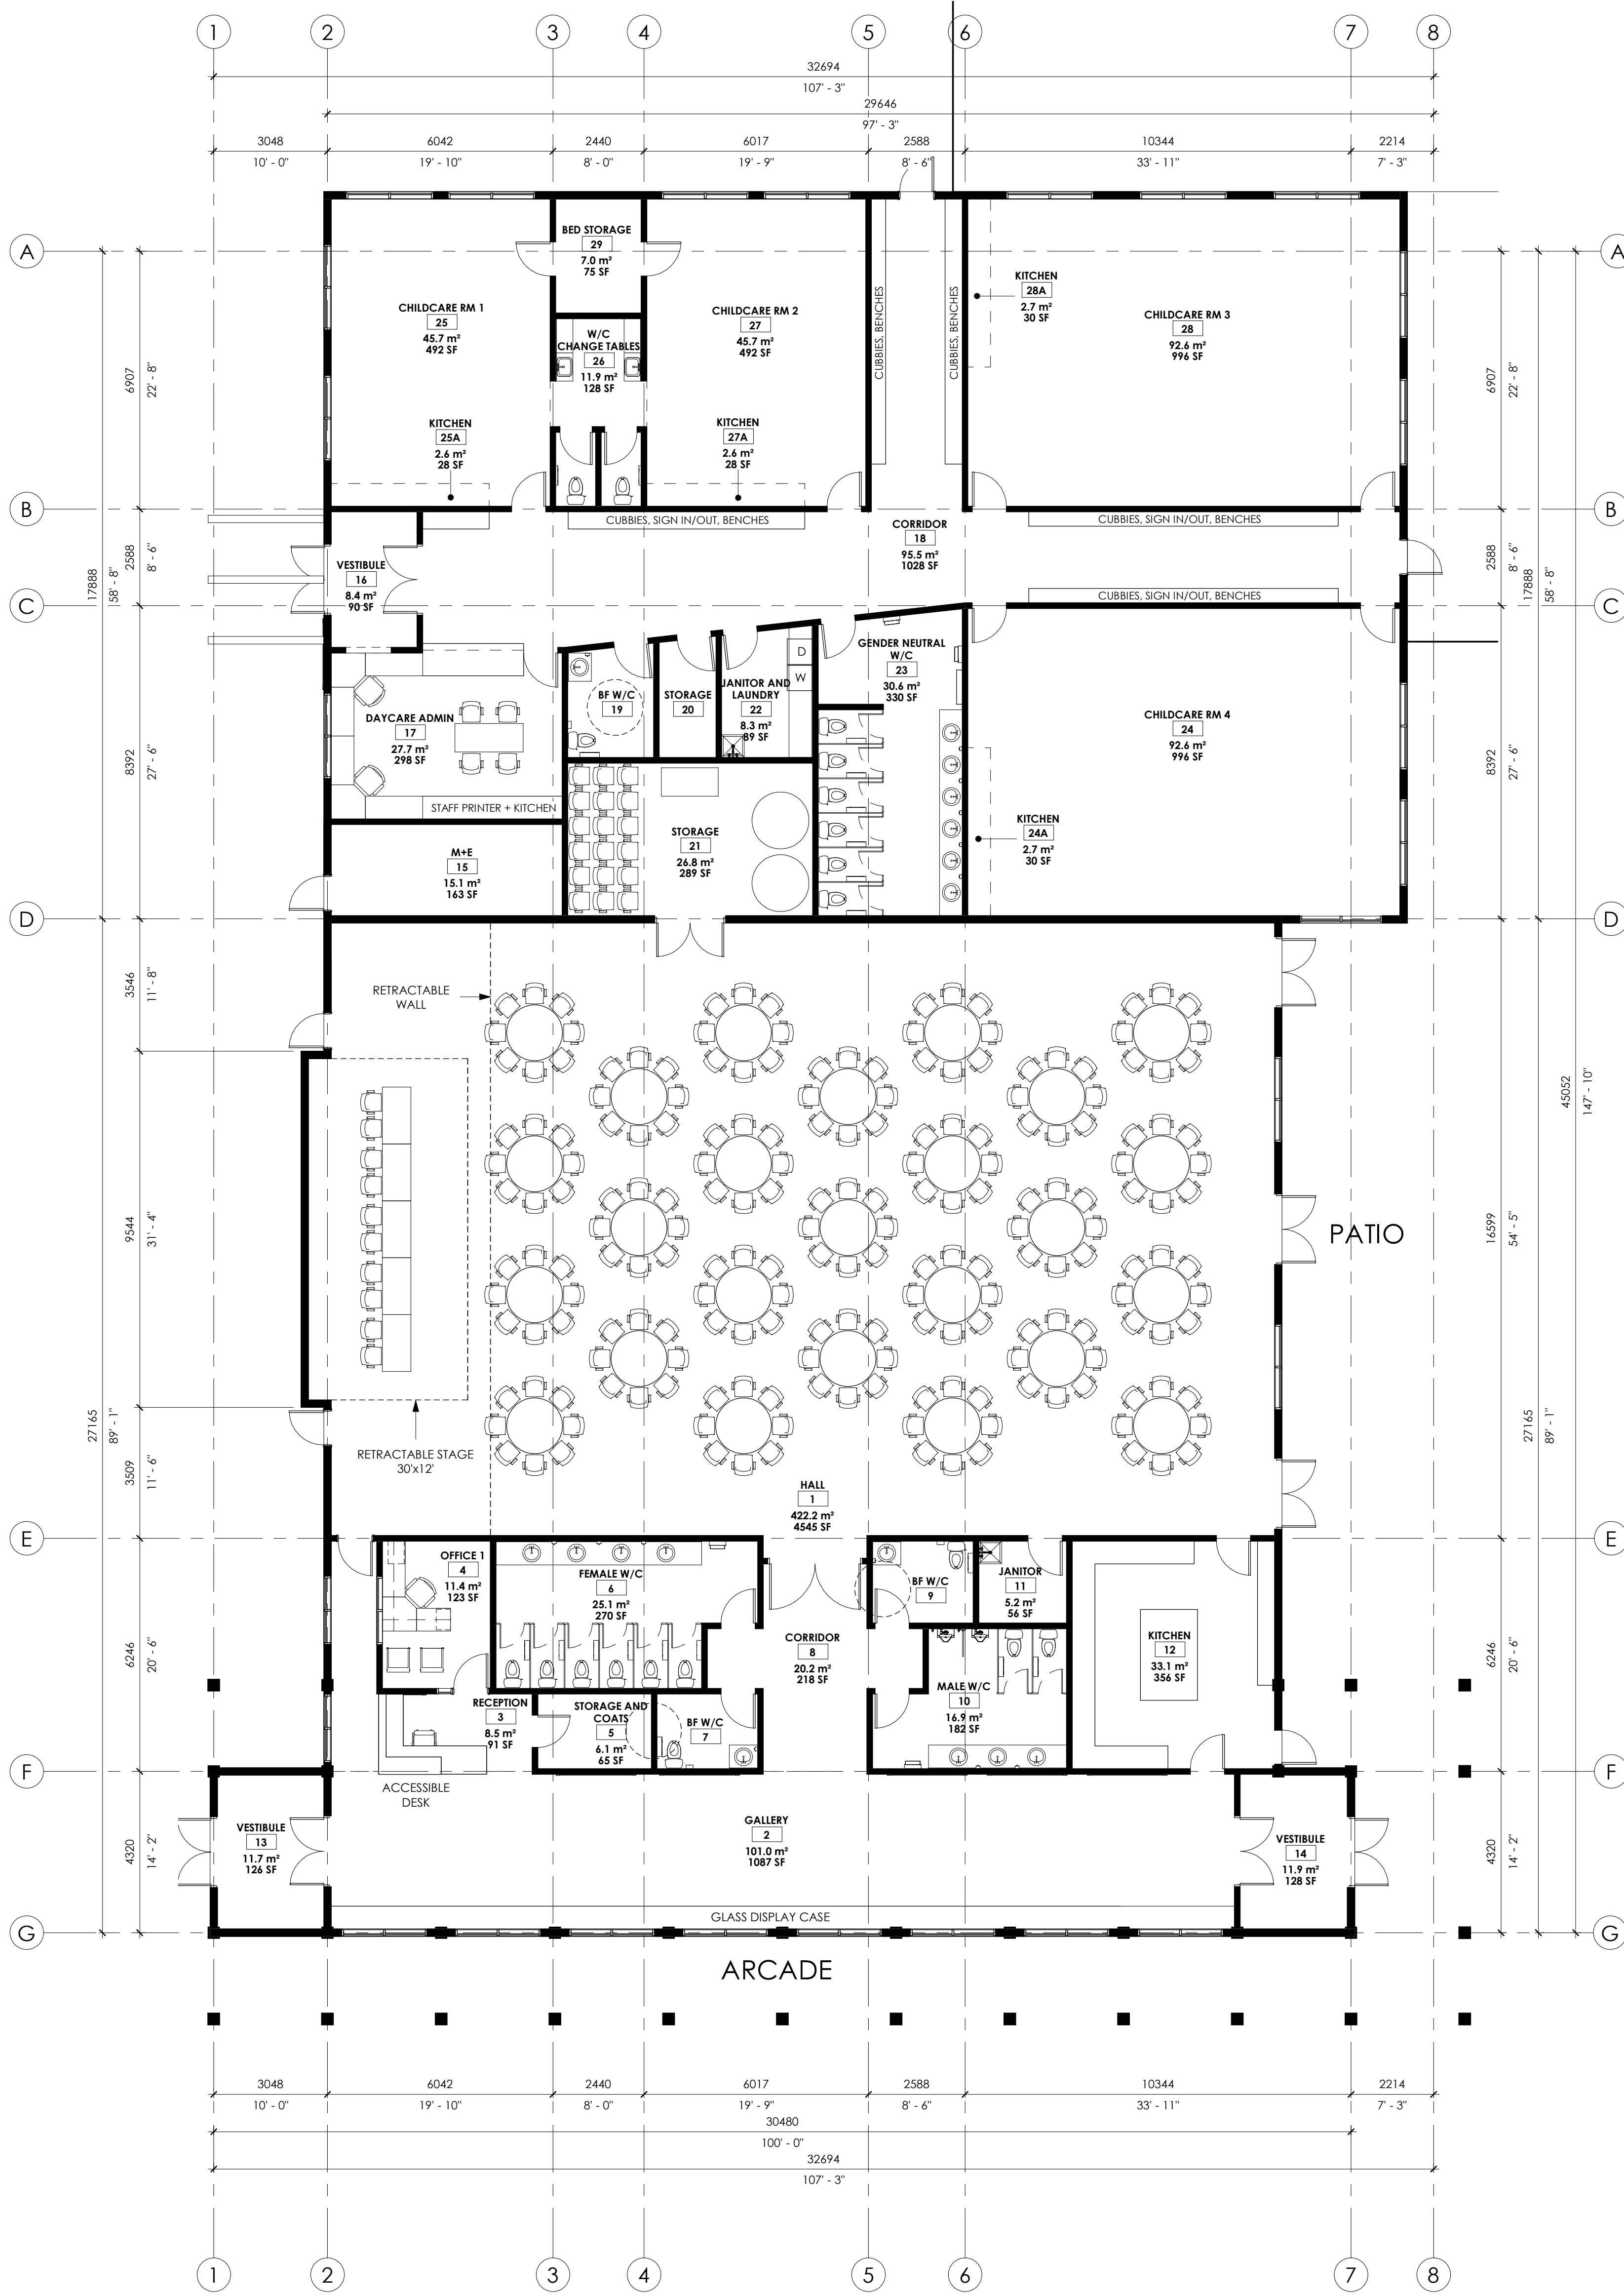

1 MAIN FLOOR PLAN
1 : 100

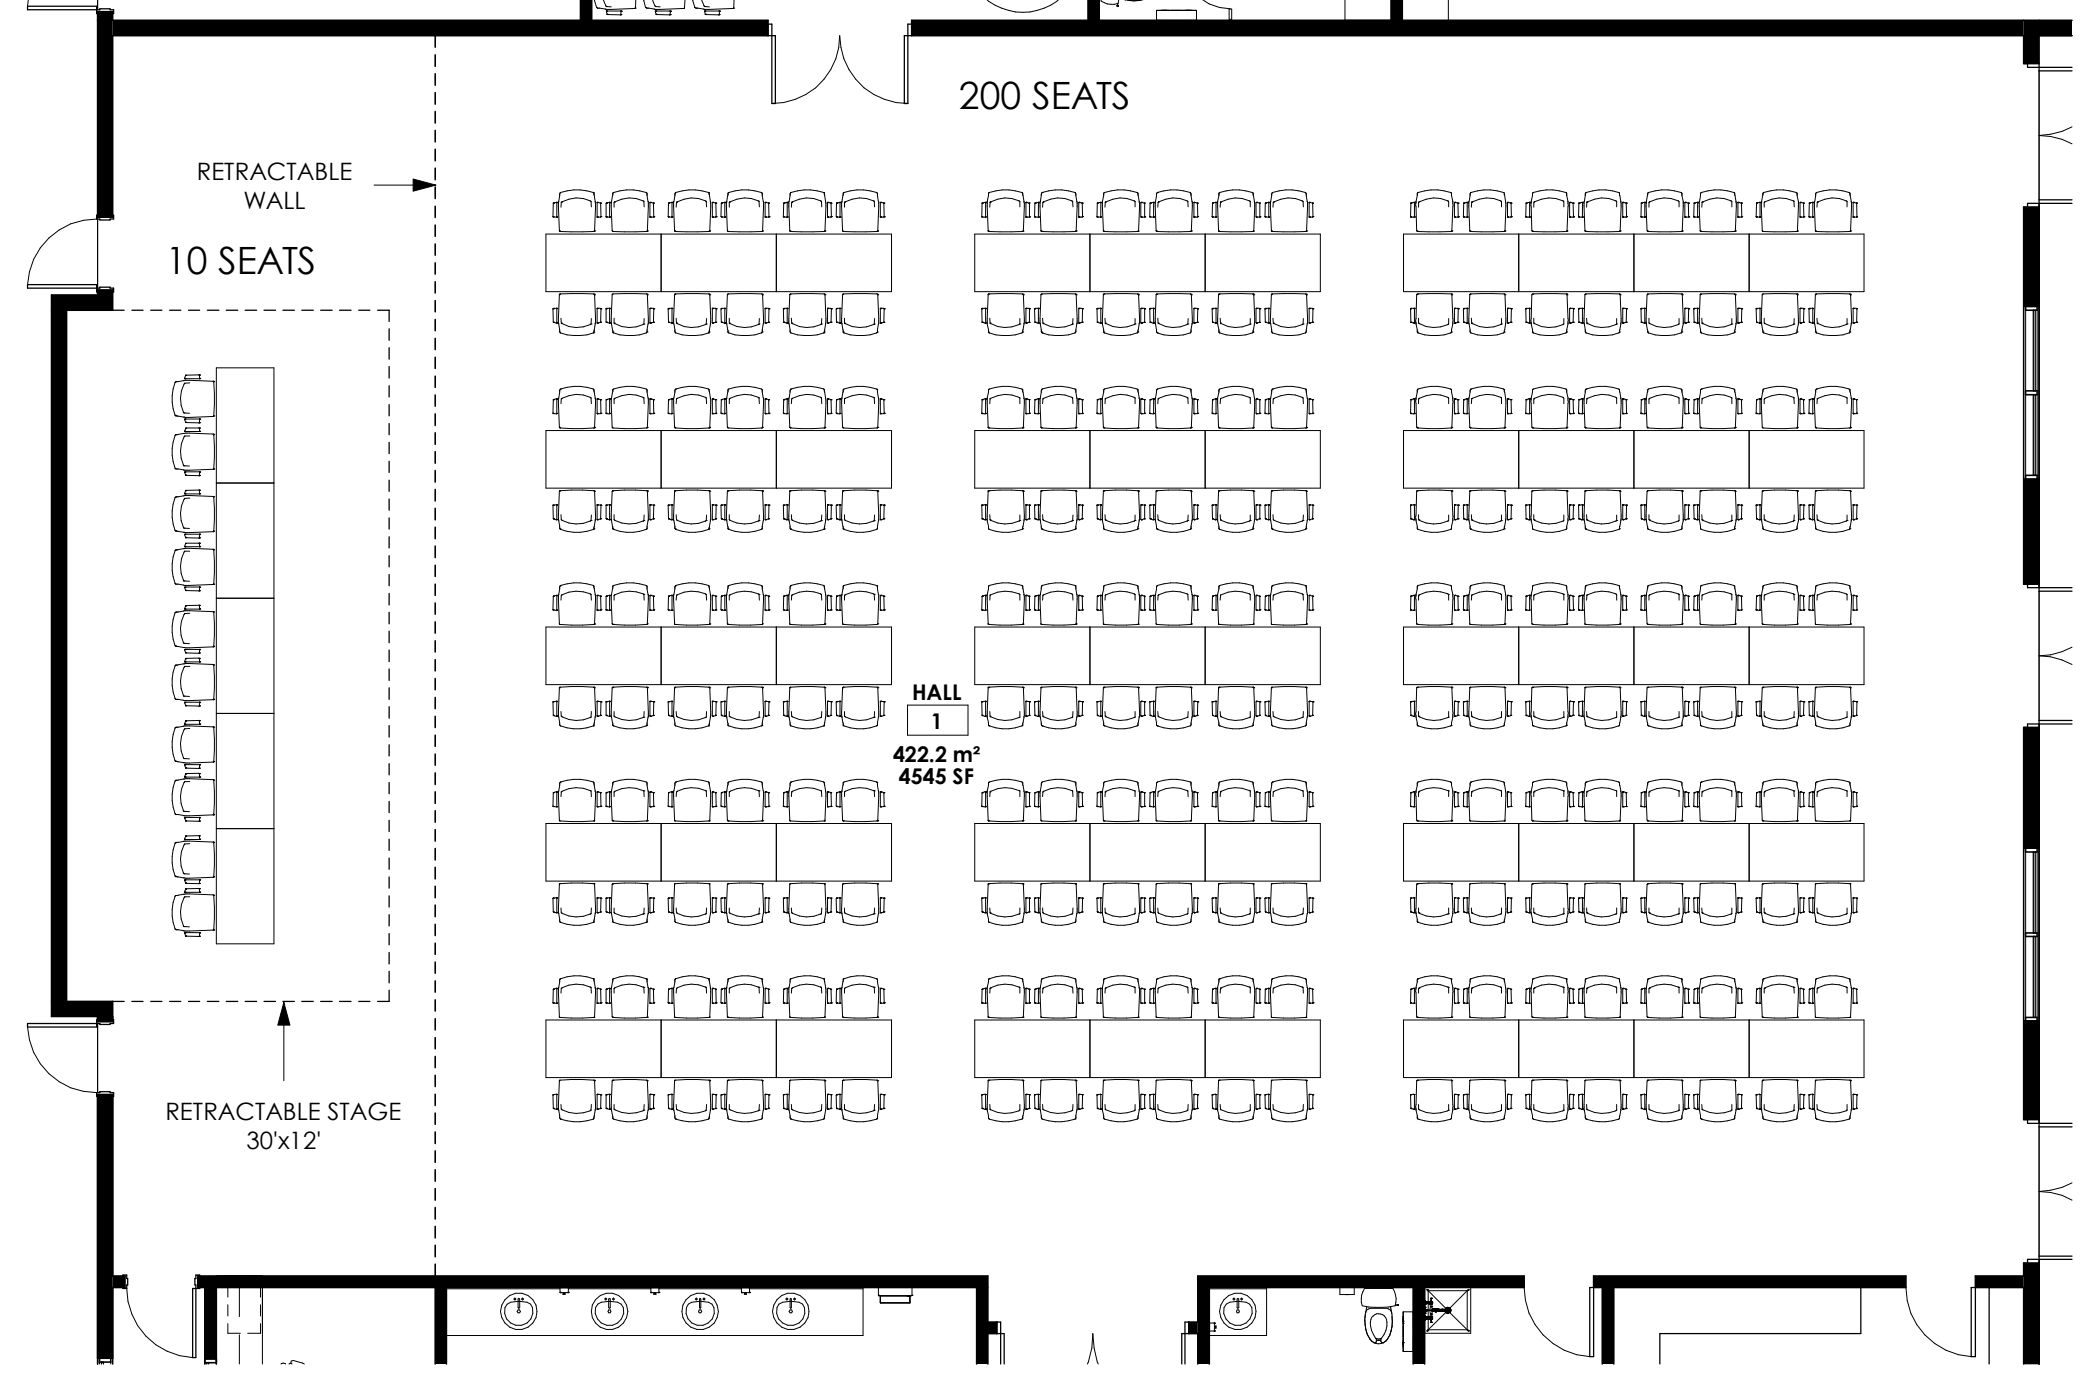


2 210 SEAT RECTANGULAR TABLE LAYOUT
1 : 100

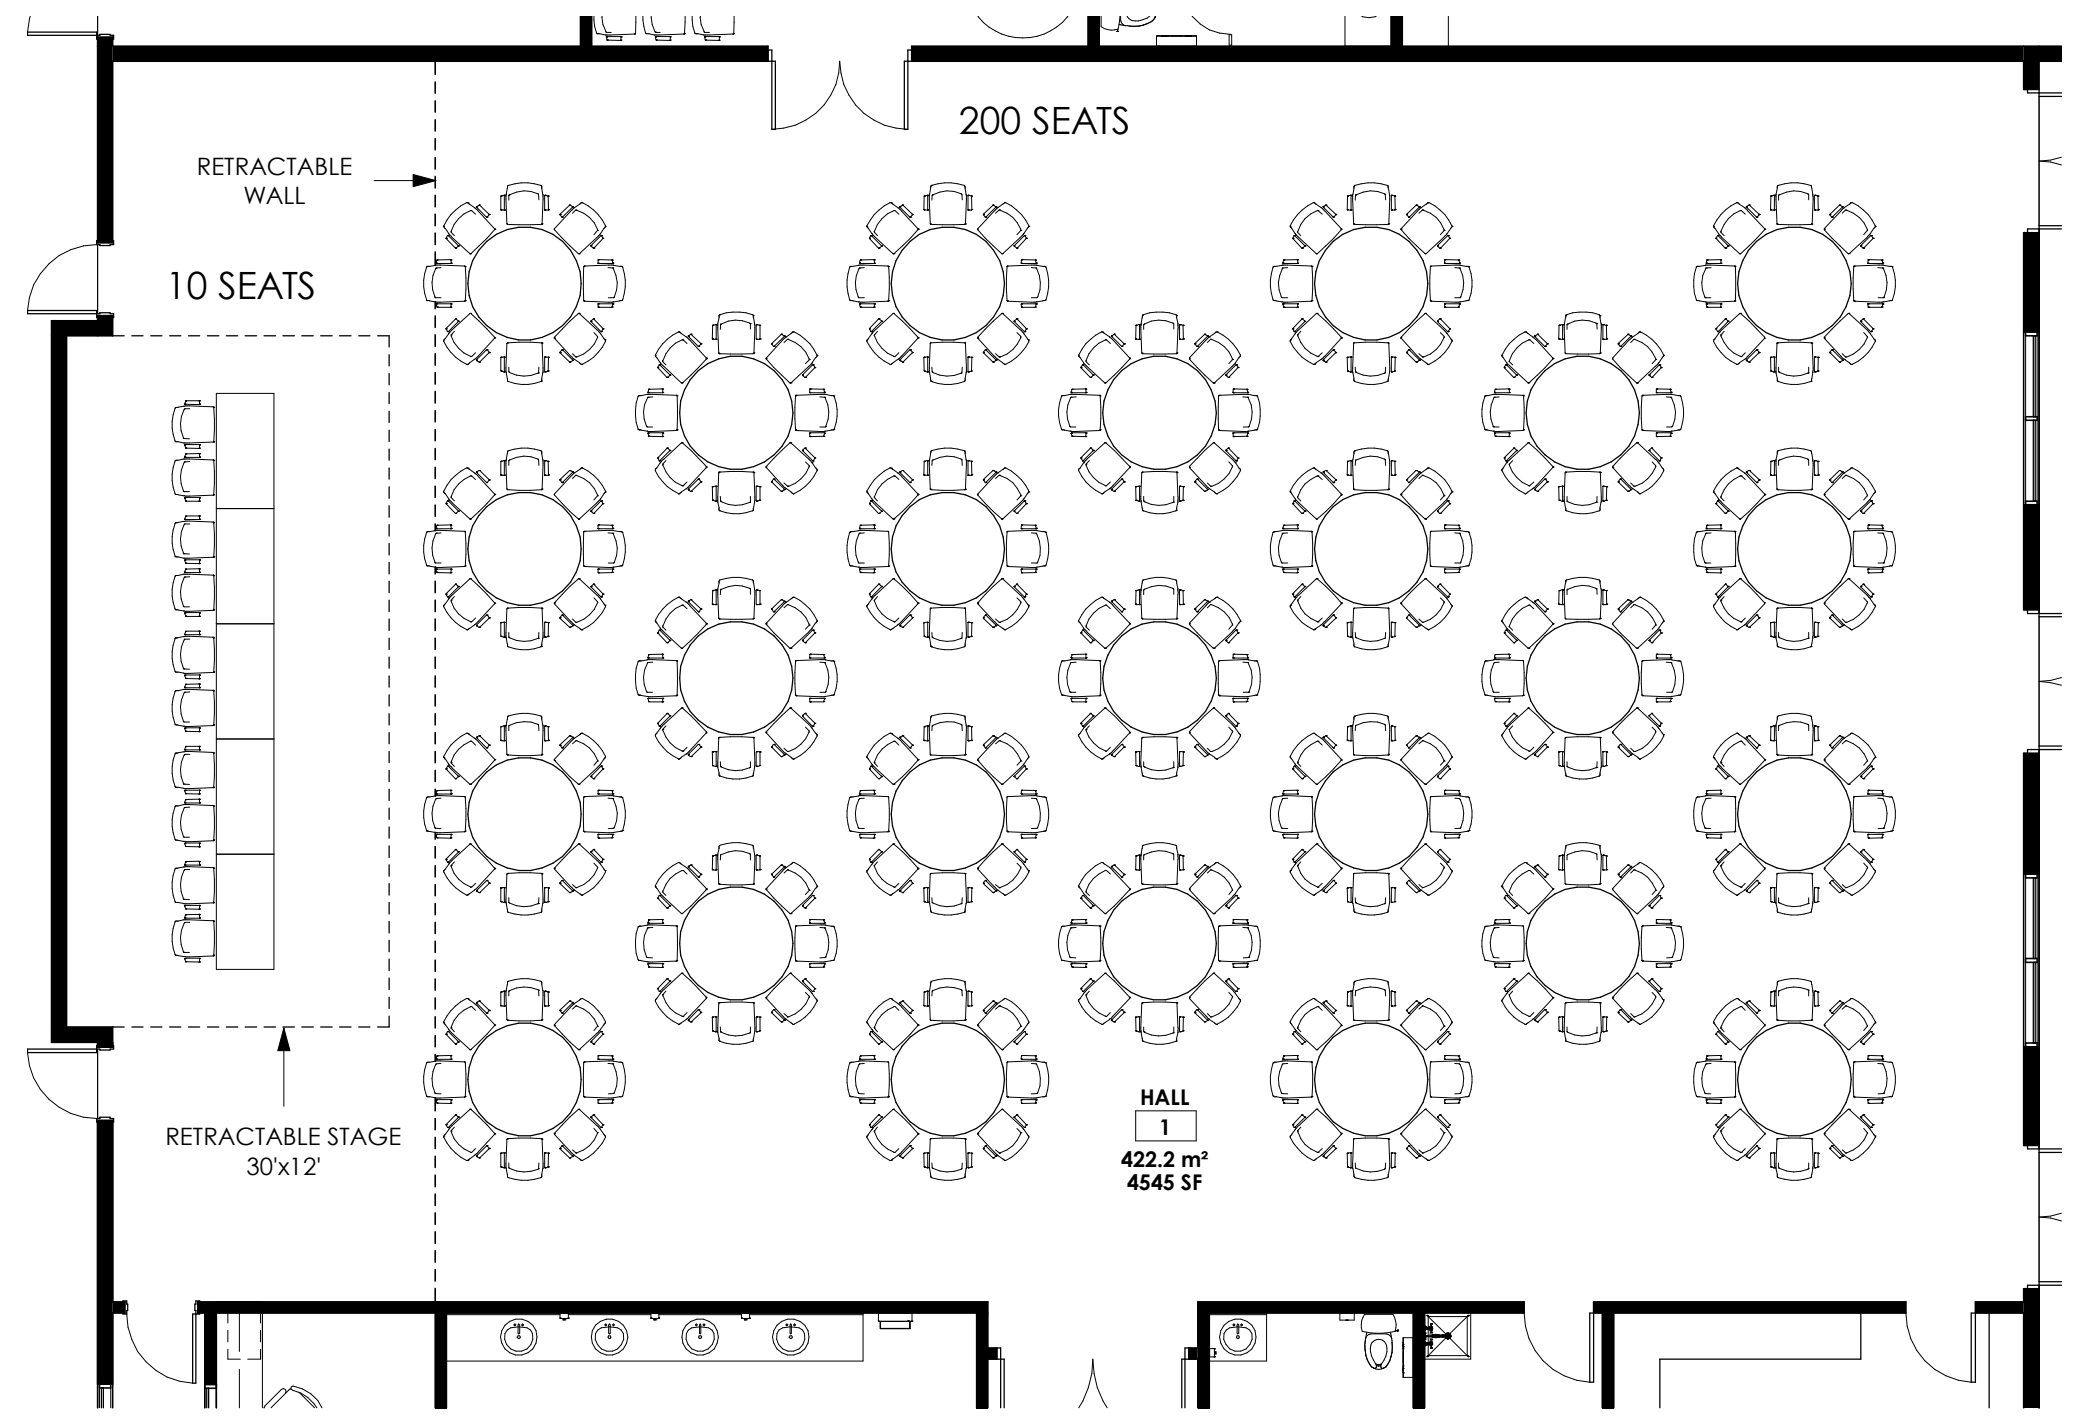

3 210 SEAT ROUND TABLE LAYOUT
1 : 100

Consultants

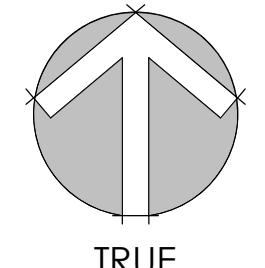

TRUE
NORTH

- This drawing is the property of the Architect and unauthorized reproduction is prohibited under the Copyright Act.
- Electronic files when provided are instruments of service and the sole property of Sahuri + partners architecture inc. No alteration or reproduction shall be made without written authorization from Sahuri + partners architecture inc.
- The Contractor shall check and verify all dimensions and report any discrepancies to the Architect prior to construction; do not scale this drawing.
- This drawing shall not be used for construction unless properly noted as 'ISSUED FOR CONSTRUCTION' by the Architect.
- All dimensions are in millimeters unless noted otherwise.

ISSUES/REVISIONS

DATE	DESCRIPTION	#


Seal

Client


Project Title
**COLDSTREAM
9909 KALAMALKA ROAD**

Drawing Title
EXTERIOR ELEVATIONS


Drawing info	Project Number
Scale 1 : 100	2020-044
Date 2021-01-28	Drawing Number
Drawn JASON UNGER	
Checked TIM SAHURI	
Partner TIM SAHURI	A501

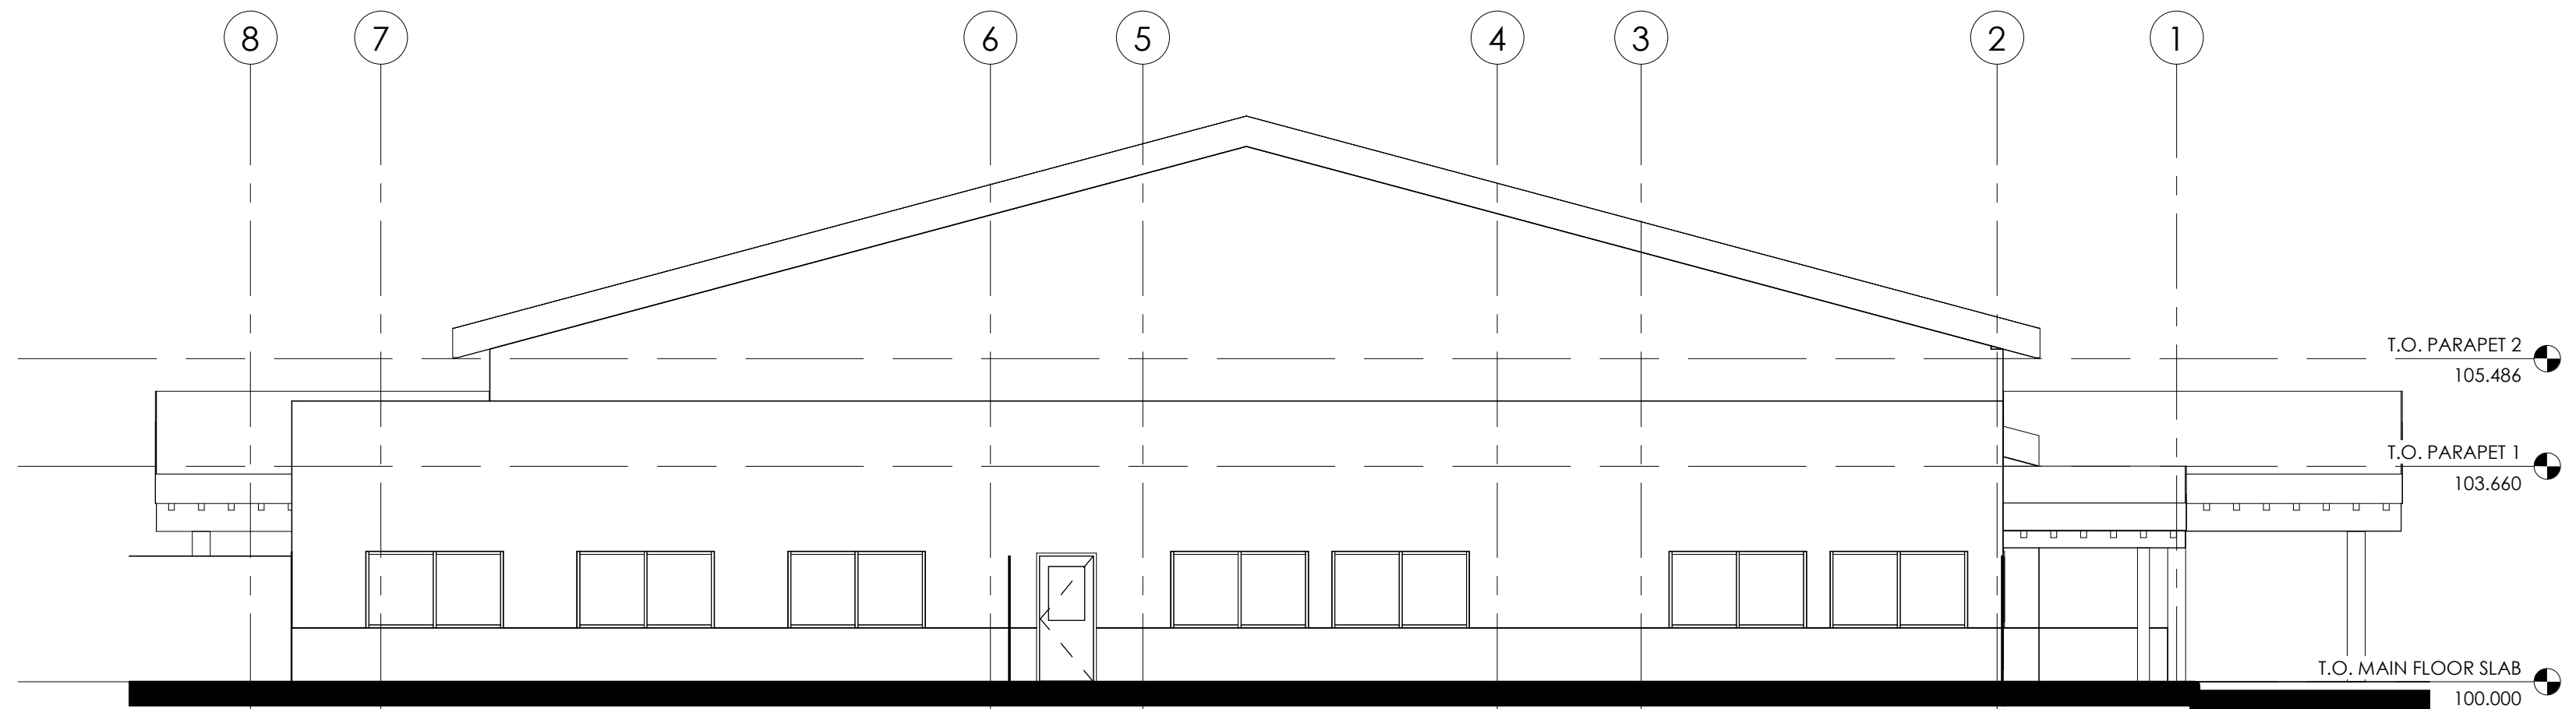


1 NORTH ELEVATION
A101 | A501 1 : 100

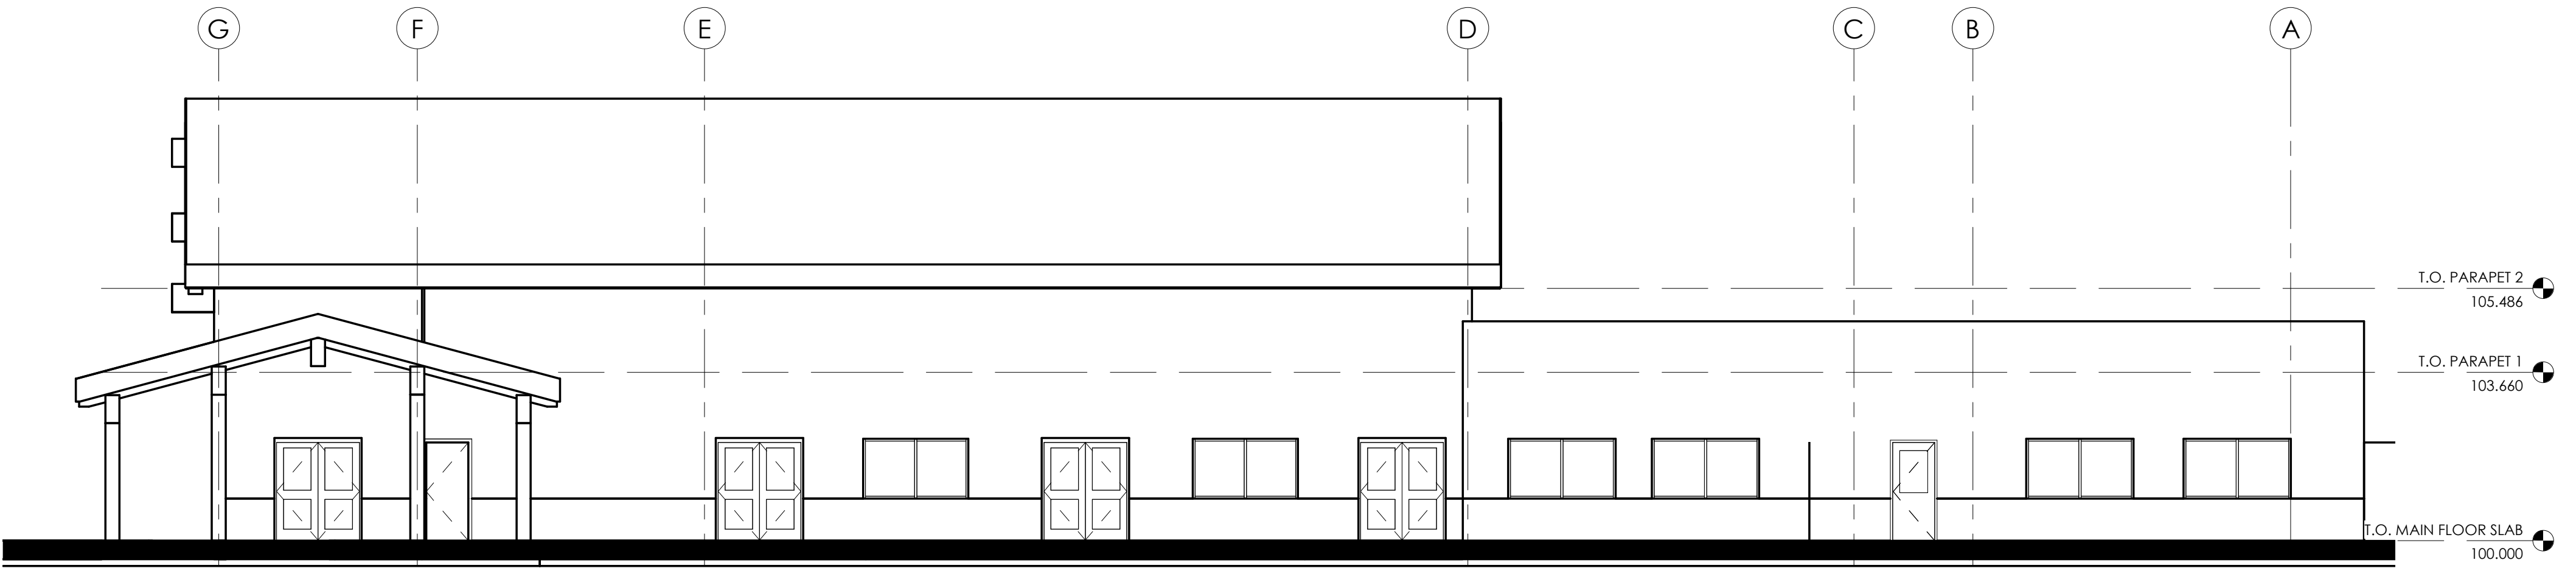

2 EAST ELEVATION
A101 | A501 1 : 100

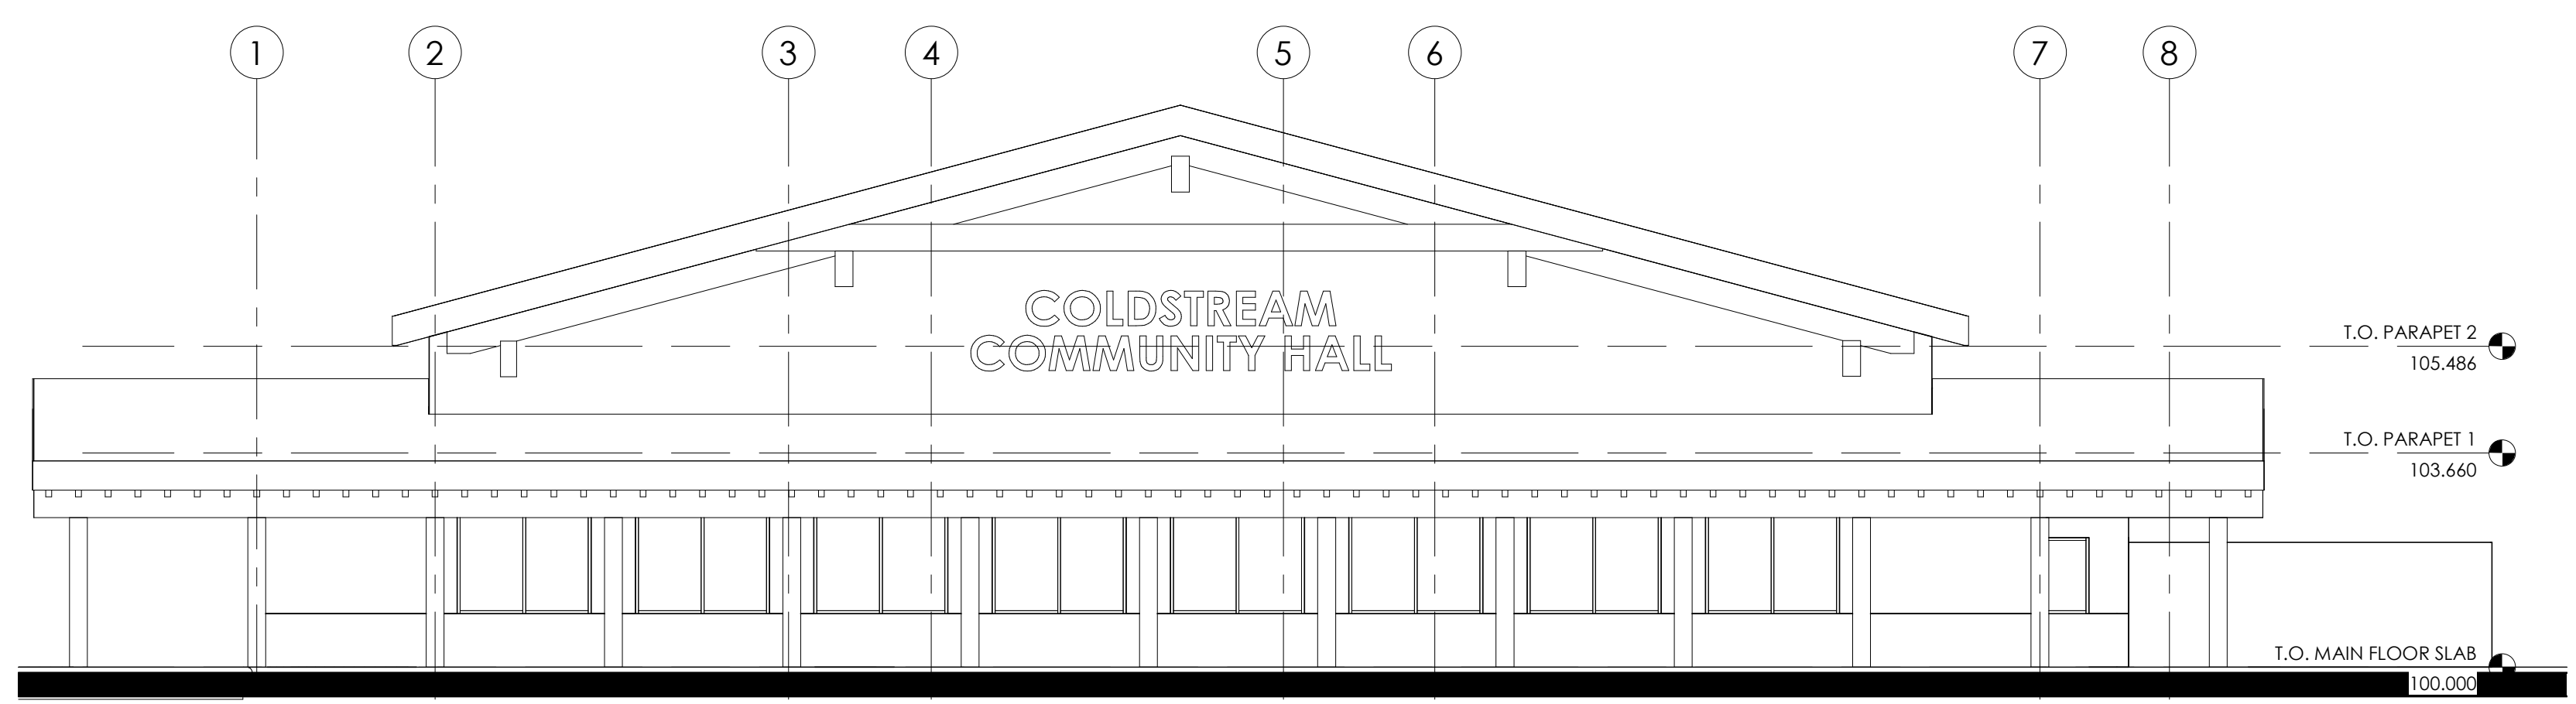

3 SOUTH ELEVATION
A101 | A501 1 : 100

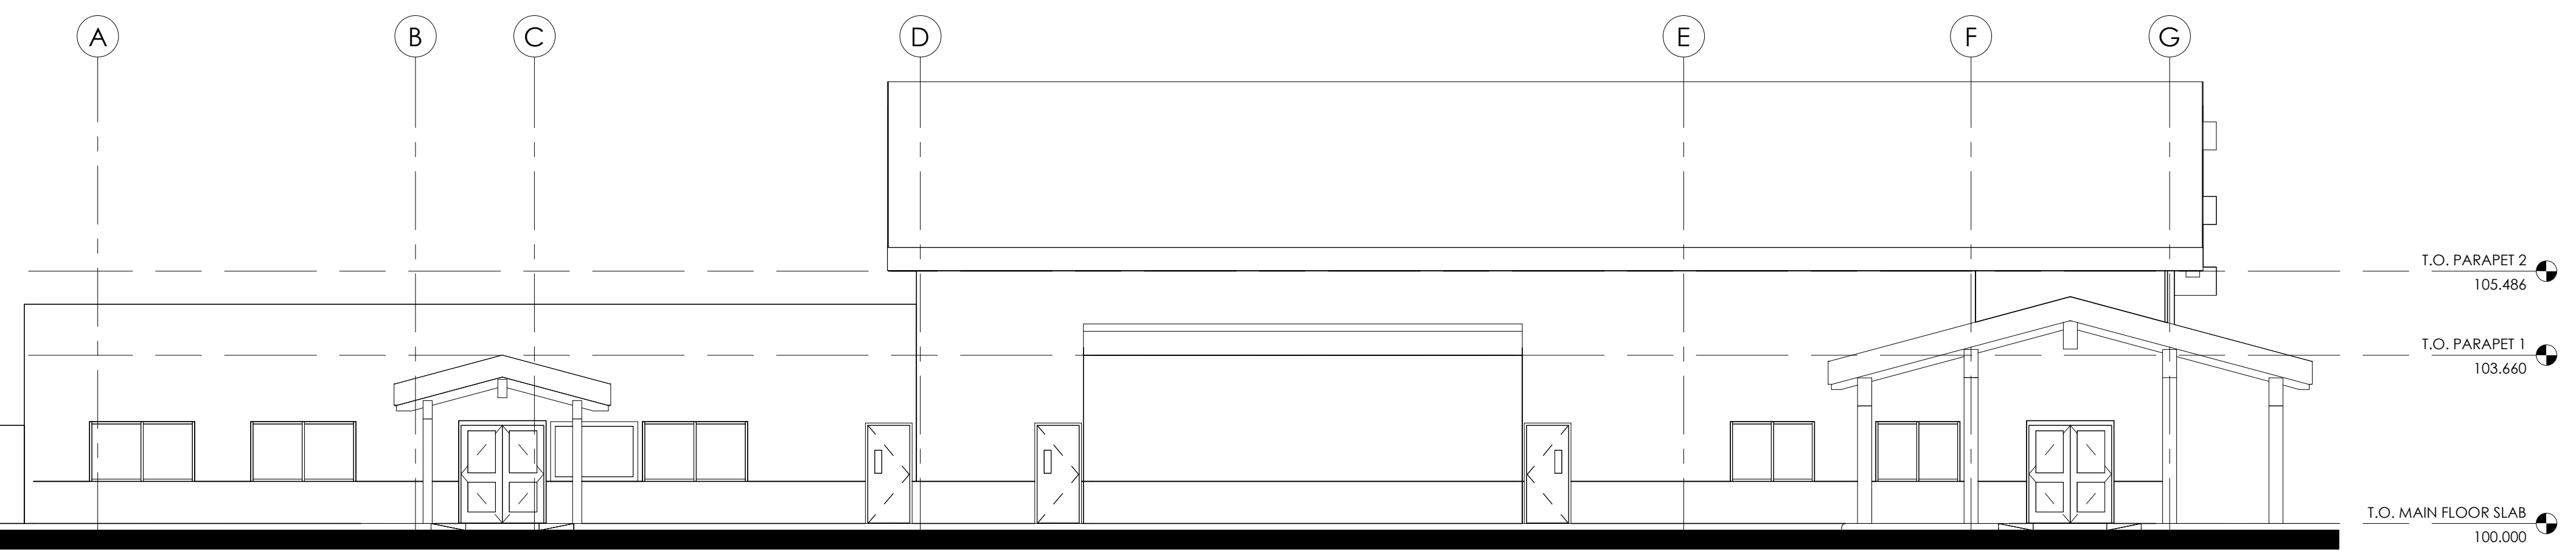

4 WEST ELEVATION
A101 | A501 1 : 100